



تاریخ:

شماره:

پیوست:

شرکت مهندسی و پویش ساخت ذوب آهن (سهامی خاص)

شماره ثبت ۵۳۳۷۹

شناسه ملی ۱۴۰۰۴۶۴۸۸۴۵

تجدید استعلام

شماره استعلام: ۱۴۰۴۰۰۴۱

موضوع: ساخت لندره‌های پروژه کردستان مطابق جدول و نقشه های پیوست

این شرکت در نظر دارد موارد ذیل را از طریق تامین کنندگان واجد شرایط تهیه نماید. لذا تقاضا دارد حداقل قیمت پیشنهادی خود را تا روز دوشنبه ساعت ۱۲ ظهر مورخ ۱۴۰۴/۰۵/۰۶ به آدرس ذیل ایمیل فرمایید.

ردیف	شرح کالا	تعداد	قیمت واحد پیشنهادی	جمع قیمت پیشنهادی
۱	مطابق لیست پیوست			
	جمع قیمت‌های پیشنهادی			
	۱۰٪ مالیات بر ارزش افزوده			
	جمع کل			

سایر شرایط:

۱- متريال به عهده سازنده

آدرس:

تلفن همراه:

تلفن ثابت:

محل امضاء و مهر شرکت:

نام و امضای استعلام گیرنده:




آدرس ایمیل: commercial.epc@mail.ir

آدرس: اصفهان-بلوار شفق-مجموعه اداری ذوب آهن اصفهان-تلفن و دورنگار: ۰۳۱۳۷۸۰۶۶۴۴

آدرس ذوب آهن: اصفهان-۴۵ کیلومتری جاده اصفهان به شهرکرد-کارخانه ذوب آهن اصفهان-ساختمان نبوت-تلفن: ۰۳۱۵۲۵۷۶۱۹۱ و ۰۳۱۵۲۵۷۶۱۹۳


دورنگار: ۰۳۱۵۲۵۷۶۰۷۰-کد پستی: ۸۴۷۷۱۵۳۱۱۱-آدرس سایت: info@epesco.com

Asmbly Pos.	No.	NAME	Area(m²)	Weight(kg)	Total Area(m²)	Total Weight(kg)
LAN1	12	LANDER TYPE1	61.9	2435.2	742.8	29222.4
LAN2	2	LANDER TYPE2	59.4	2310.1	118.8	4620.2
LAN3	2	LANDER TYPE3	20.1	877.2	40.2	1754.4
LAN4	1	LANDER TYPE4	44	1741	44	1741
LAN5	1	LANDER TYPE5	18.4	776.2	18.4	776.2
					964.2	38114.2

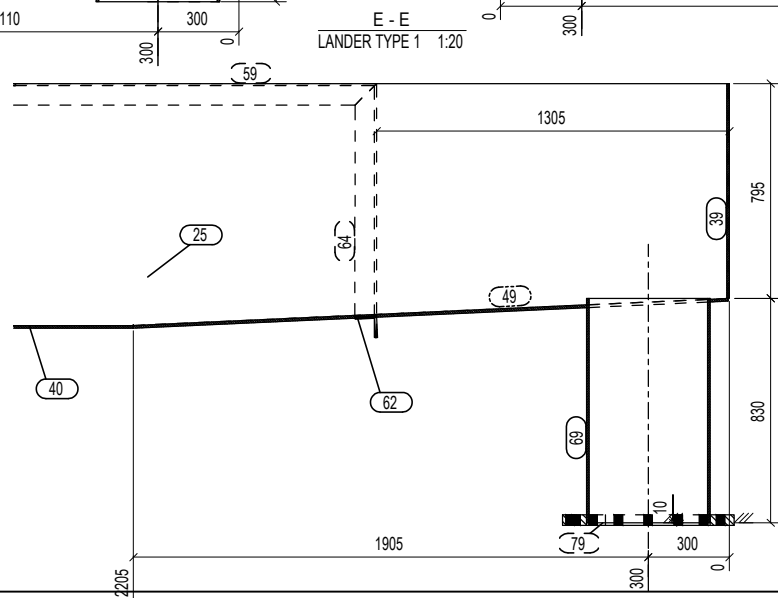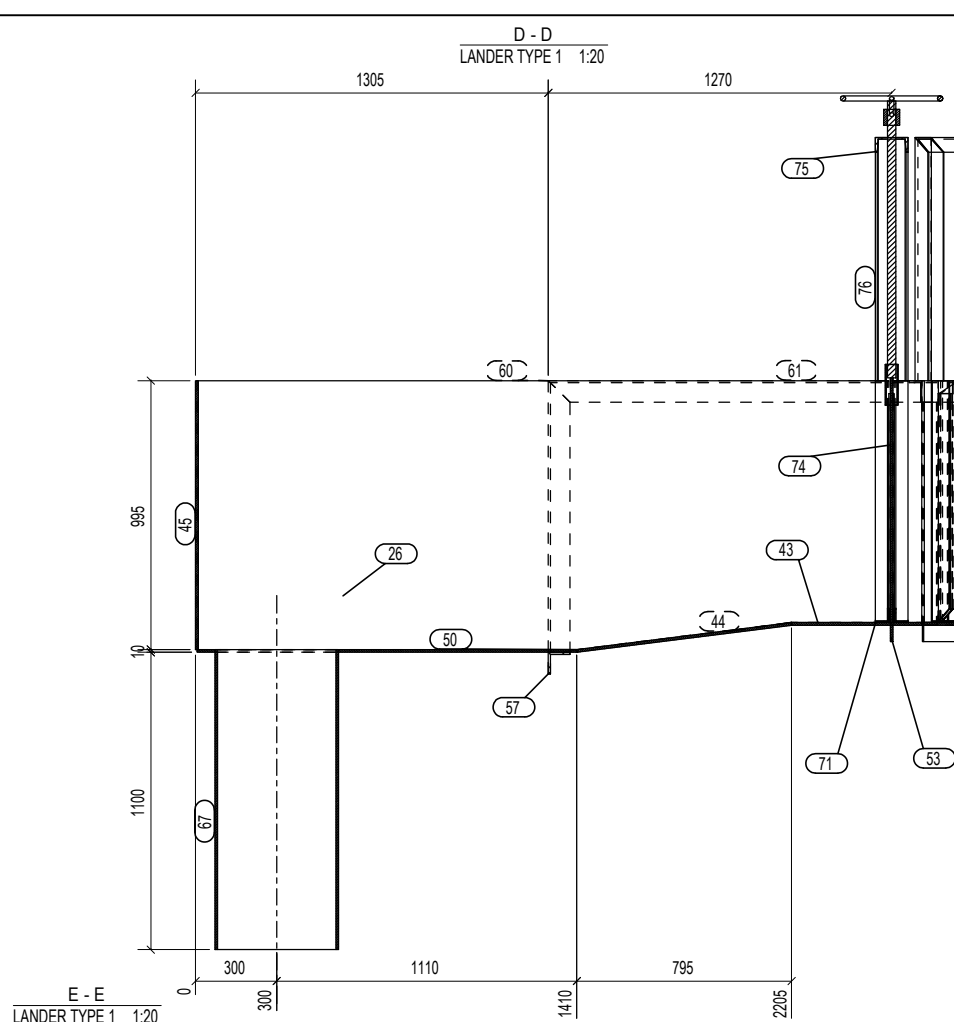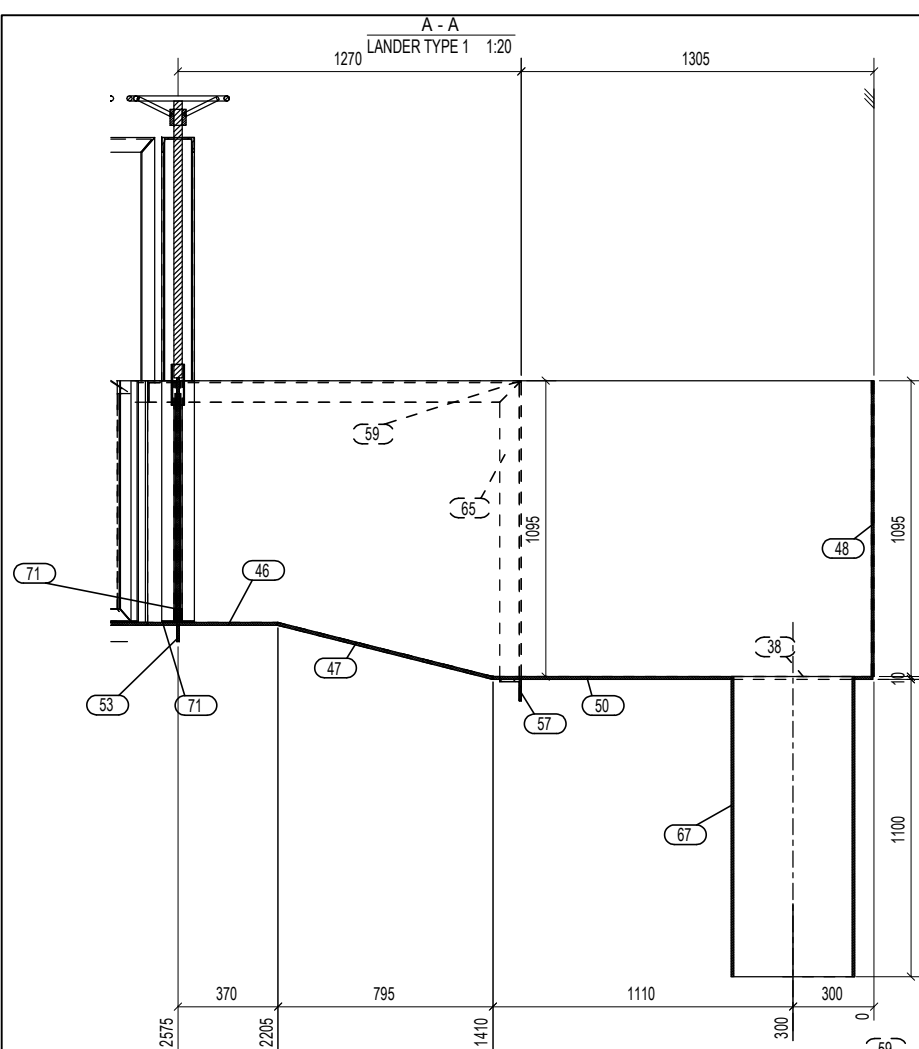

LANDER TYPE 1 Sh. 2/2



00	1404/01/17	ISSUED FOR CONSTRUCTION	M.Safaei	A.KARIMI	M.ARJMAND
Rev.	Date	DESCRIPTION	Prepared	Checked	Approved
Client KORDESTAN GOLD MINS		DESCRIPTION :			Contractor
		KORDESTAN GOLD MINS			
		Drawing Title: LANDER TYPE 1			
File No. : --		Size: A3		Scale:1/80 N.T.S	

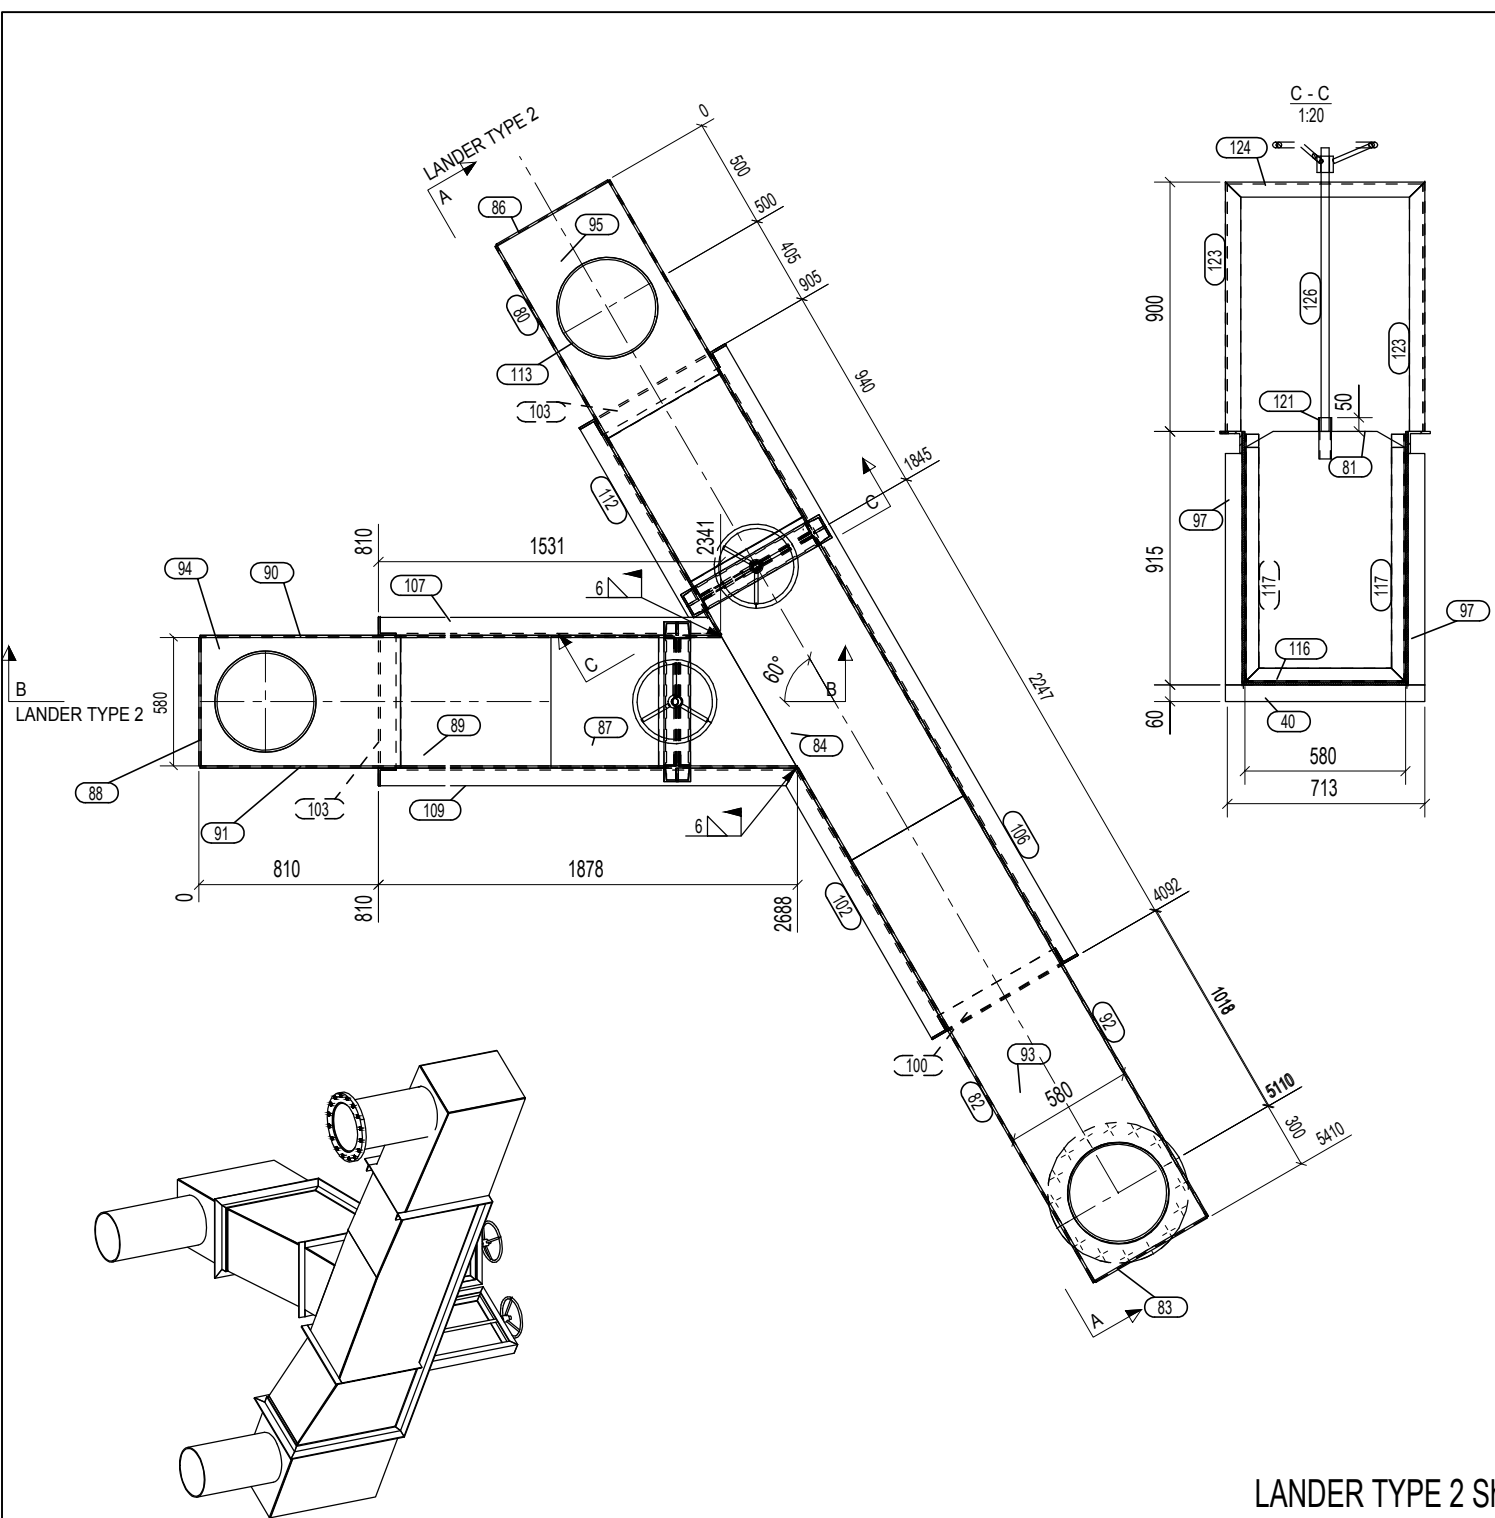

GENERAL NOTES:			ALL HOLES ARE 22.0 mm UNLESS NOTED		ALL WELDS ARE 6.5 mm F.W UNLESS NOTED	
MATERIAL LIST FOR ASSEMBLY MK'D			LAN2		2	
Mark	Profile	Material	No.	Length	Area	Weight
109	L80*8	ST-37	1	1871	0.6	18.1
40	PL10*60	ST-37	2	720	0.1	3.4
80	PL10*1095	ST-37	1	2029	4.3	164.7
81	PL10*576	ST-37	2	900	1.1	40.2
82	PL10*905	ST-37	1	2678	4.7	180.8
83	PL10*580	ST-37	1	795	0.9	36.2
84	PL10*590	ST-37	1	1451	1.8	67.2
86	PL10*580	ST-37	1	1095	1.3	49.9
87	PL10*590	ST-37	1	1109	1.1	43.5
88	PL10*580	ST-37	1	995	1.2	45.3
89	PL10*590	ST-37	1	1154	1.4	53.5
90	PL10*995	ST-37	1	2336	4.6	18.0
91	PL10*995	ST-37	1	2682	5.2	201.0
92	PL10*1095	ST-37	1	5400	10.2	394.7
93	PL10*590	ST-37	1	2199	2.3	89.0
94	PL10*590	ST-37	1	905	0.8	29.1
95	PL10*590	ST-37	1	1005	0.9	33.7
96	PL6*60	ST-37	1	720	0.1	2.0
97	PL10*60	ST-37	4	835	0.1	3.9
98	ROD16	ST-37	6	152	0.0	0.2
99	ROD20	ST-37	2	1068	0.1	2.5
100	L80*8	ST-37	1	600	0.2	5.8
101	L80*8	ST-37	1	951	0.3	9.2
102	L80*8	ST-37	1	1367	0.4	13.2
103	L80*8	ST-37	2	760	0.2	7.3
104	L80*8	ST-37	1	1185	0.4	11.4
105	L80*8	ST-37	1	951	0.3	9.2
106	L80*8	ST-37	1	3187	1.0	30.8
107	L80*8	ST-37	1	1525	0.5	14.7
108	L80*8	ST-37	1	1085	0.3	10.5
110	L80*8	ST-37	1	1085	0.3	10.5
111	L80*8	ST-37	1	1185	0.4	11.4
112	L80*8	ST-37	1	1117	0.3	10.8
113	PIPE 18" STD	ASME B16.5	1	810	1.2	84.8
114	PIPE 18" STD	ASME B16.5	1	910	1.3	95.2
115	PIPE 18" STD	ASME B16.5	1	837	1.2	87.6
116	L50*5	ST-37	3	580	0.1	2.2
117	L50*5	ST-37	3	895	0.2	3.4
118	L50*5	ST-37	3	895	0.2	3.4
119	L50*5	ST-37	1	895	0.2	3.4
120	L50*5	ST-37	1	580	0.1	2.2
121	PIPE 1 1/2" STD	ASME B16.5	2	150	0.0	0.5
122	RUBBER t=5	RUBBER	4	847	0.2	0.4
123	UNP120	ST-37	4	900	0.4	12.0
124	UNP120	ST-37	1	720	0.3	9.6
125	UNP120	ST-37	1	720	0.3	9.6
126	ROD30	ST-37	2	1024	0.1	5.4
127	PIPE 60*14	ST-37	2	60	0.0	0.9
128	PL40*635	ST-37	1	635	0.4	47.1
129	L50*5	ST-37	1	895	0.2	0.3
149	Flange SLIP ON 18"	ASME B16.5	1	770	0.9	35.6
Total					59.4	2150.3


00	1404/01/17	ISSUED FOR CONSTRUCTION	M.Safaei	A.KARIMI	M.ARJMAND
Rev.	Date	DESCRIPTION	Prepared	Checked	Approved
Client		DESCRIPTION :			Contractor
KORDESTAN		KORDESTAN GOLD MINS			
GOLD MINS		Drawing Title:			
		LANDER TYPE 2			
File No. : --			Size: A3		Scale:1/80 N.T.S

LANDER TYPE 2 Sh. 1/2

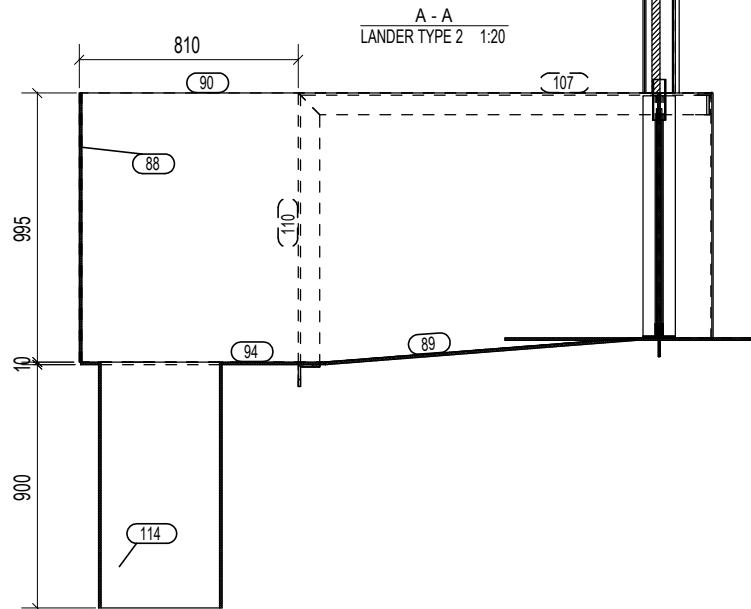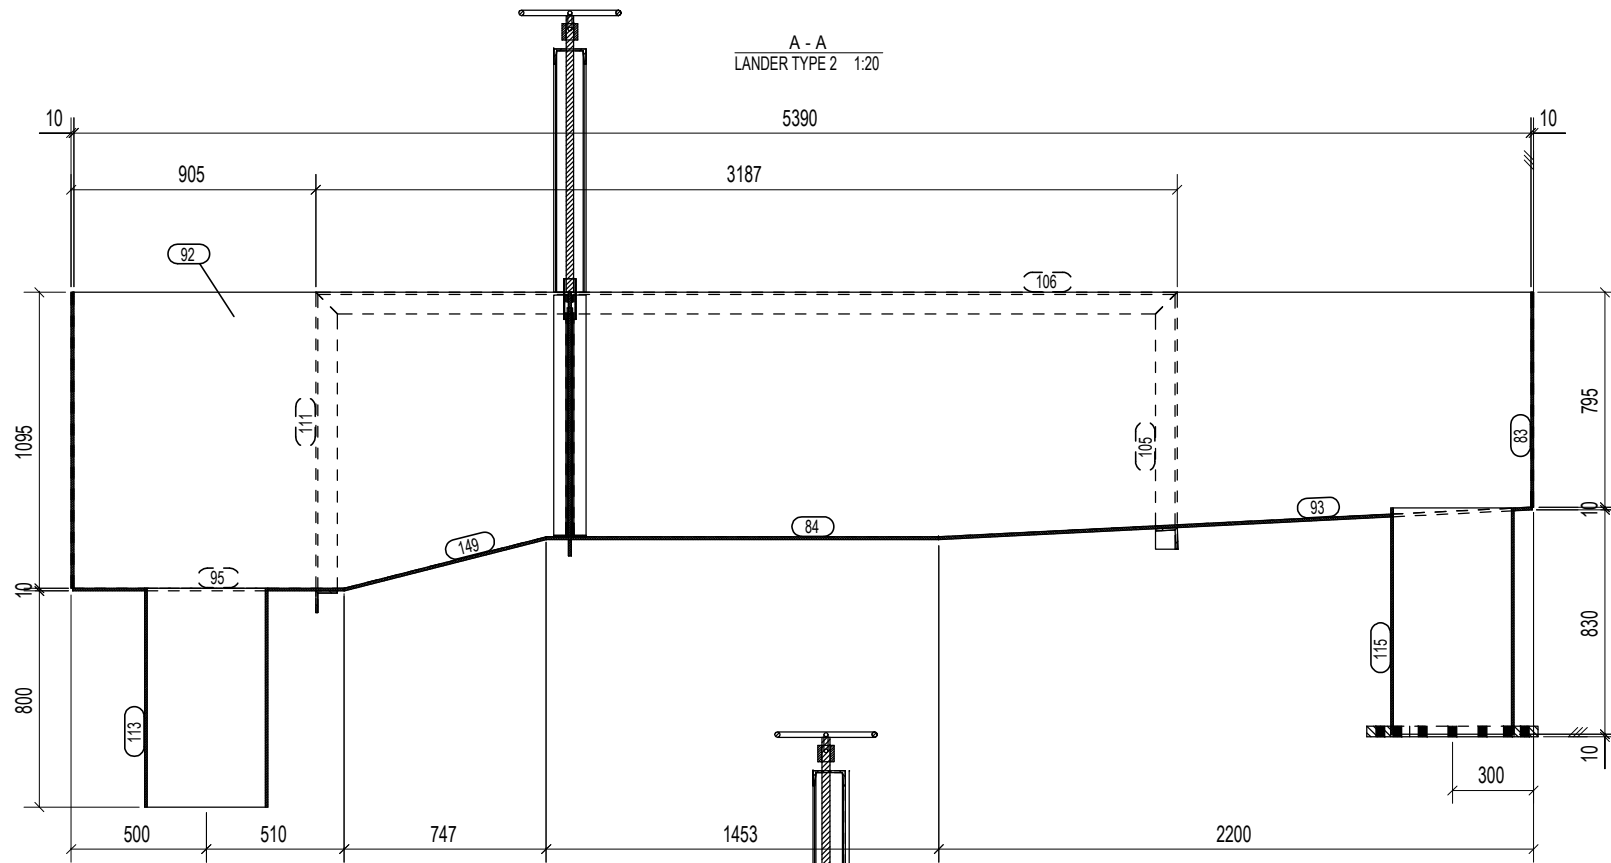


LANDER TYPE 2 Sh. 1/2


00	1404/01/17	ISSUED FOR CONSTRUCTION	M.Safaei	A.KARIMI	M.ARJMAND
Rev.	Date	DESCRIPTION	Prepared	Checked	Approved
Client KORDESTAN GOLD MINS		DESCRIPTION :			Contractor
		KORDESTAN GOLD MINS			
		Drawing Title:			
		LANDER TYPE 2			EPSCSO.
File No. : --		Size: A3		Scale:1/80 N.T.S	

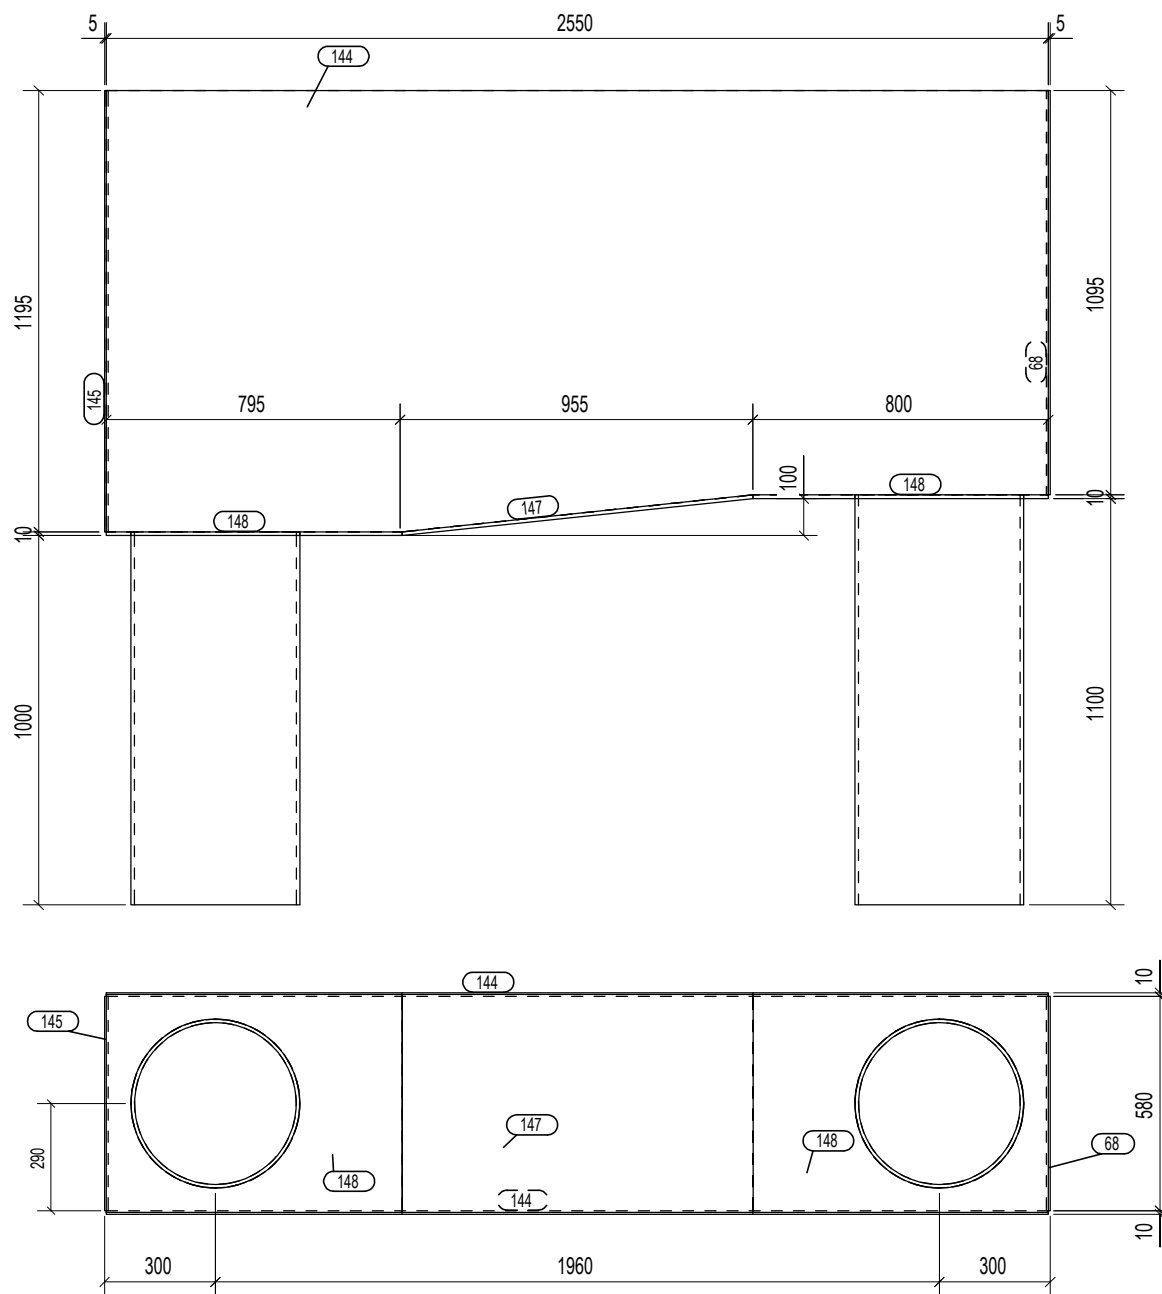


GENERAL NOTES:		ALL HOLES ARE		22.0	mm UNLESS NOTED	
		ALL WELDS ARE		6.5	mm F.W UNLESS NOTED	
MATERIAL LIST FOR ASSEMBLY MK'D				LAN3	2	No. Required
Mark	Profile	Material	No.	Length	Area	Weight
144	PL10*1195	ST-37	1	2550	5.9	229.2
68	PL10*580	ST-37	1	1095	1.3	49.9
144	PL10*1195	ST-37	1	2550	5.9	229.2
145	PL10*580	ST-37	1	1195	1.4	54.4
147	PL10*590	ST-37	1	955	1.2	44.2
148	PL10*590	ST-37	2	800	0.7	24.2
167	PIPE 18" STD	ST-37	1	1010	1.5	105.7
168	PIPE 18" STD	ST-37	1	1110	1.6	116.1
Total					20.1	877.2

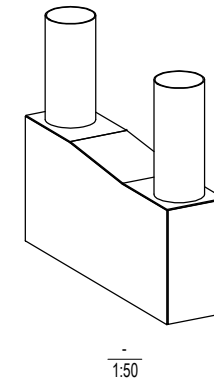

00	1404/01/17	ISSUED FOR CONSTRUCTION	M.Safaei	A.KARIMI	M.ARJMAND
Rev.	Date	DESCRIPTION	Prepared	Checked	Approved
Client KORDESTAN GOLD MINS		DESCRIPTION :		Contractor	
		KORDESTAN GOLD MINS			
		Drawing Title:			
		LANDER TYPE 3			
File No. : ---		Size: A3		Scale:1/80 N.T.S.	

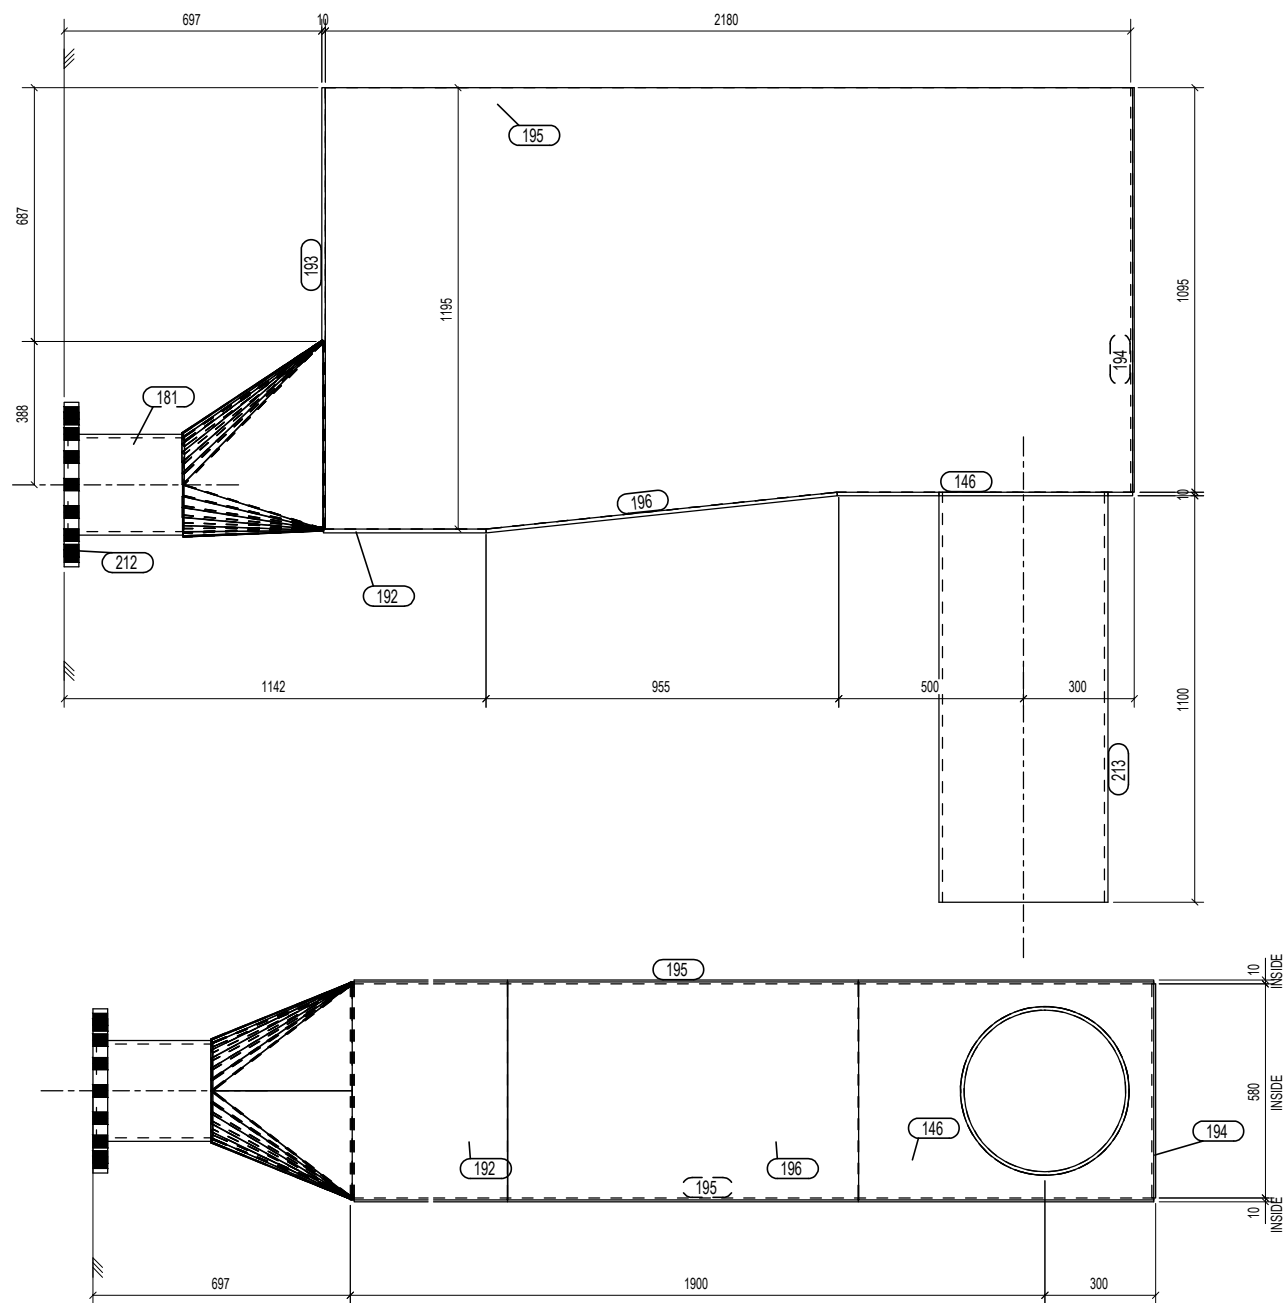

GENERAL NOTES:		ALL HOLES ARE		22.0 mm UNLESS NOTED		
		ALL WELDS ARE		6.5 mm F.W UNLESS NOTED		
MATERIAL LIST FOR ASSEMBLY MK'D						
			LAN5		1	No. Required
Mark	Profile	Material	No.	Length	Area	Weight
195	PL10*1195	ST-37	1	2185	5.0	195.0
146	PL10*590	ST-37	1	800	0.7	24.2
181	PIPE 10" STD	ST-37	1	312	0.3	18.7
192	PL10*440	ST-37	1	590	0.5	20.4
193	PL10*590	ST-37	1	687	0.8	31.8
194	PL10*580	ST-37	1	1095	1.3	49.9
195	PL10*1195	ST-37	1	2185	5.0	195.0
196	PL10*590	ST-37	1	955	1.2	44.2
197	PL10*290	S235JR	2	380	0.1	4.3
213	PIPE 18" STD	ST-37	1	1110	1.6	116.1
				Total	18.4	776.2

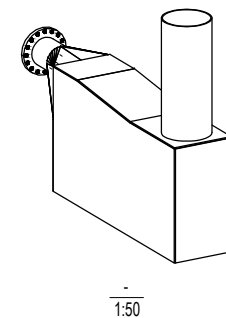

00	1404/01/17	ISSUED FOR CONSTRUCTION	M.Safaei	A.KARIMI	M.ARJMAND
Rev.	Date	DESCRIPTION	Prepared	Checked	Approved
Client KORDESTAN GOLD MINS		DESCRIPTION :		Contractor	
		KORDESTAN GOLD MINS			
		Drawing Title:			
		LANDER TYPE 5		EPESCO.	
File No. : --		Size: A3		Scale:1/80 N.T.S	